


# NIDO D'INFANZIA "CUCCIOLO"

sita in Via del Mandorlo n° 10, Terzi

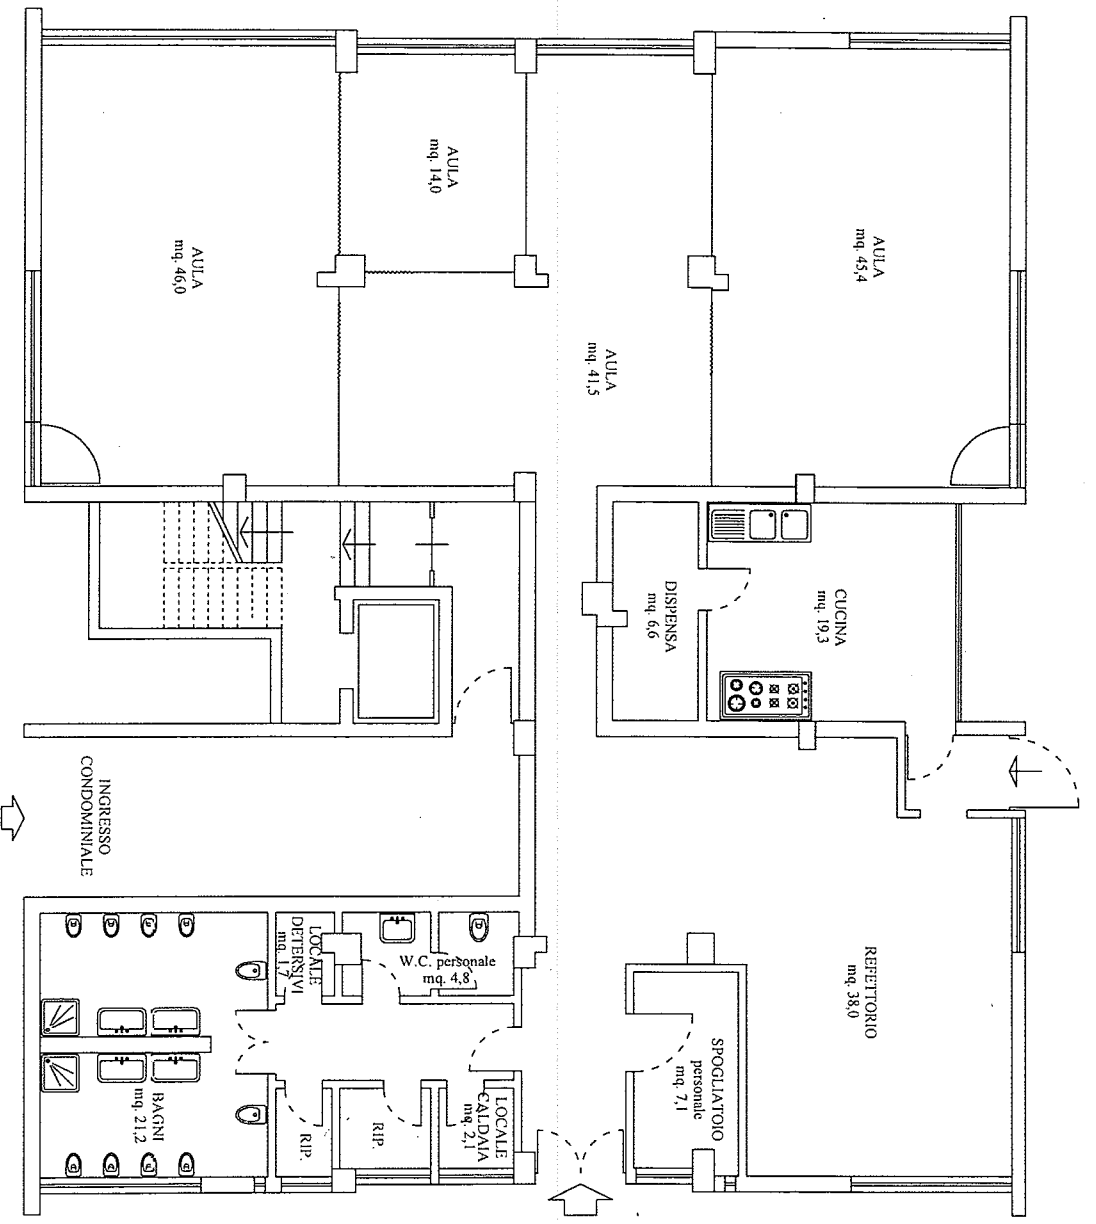

PIANO TERRA - Superficie utile calpestabile = mq. 288 - H. = m. 3,40

SCALA 1 : 100